


R O S E L L A R I S E

Total Area: 231.551 sq m
(EXCLUDES PERGOLA)

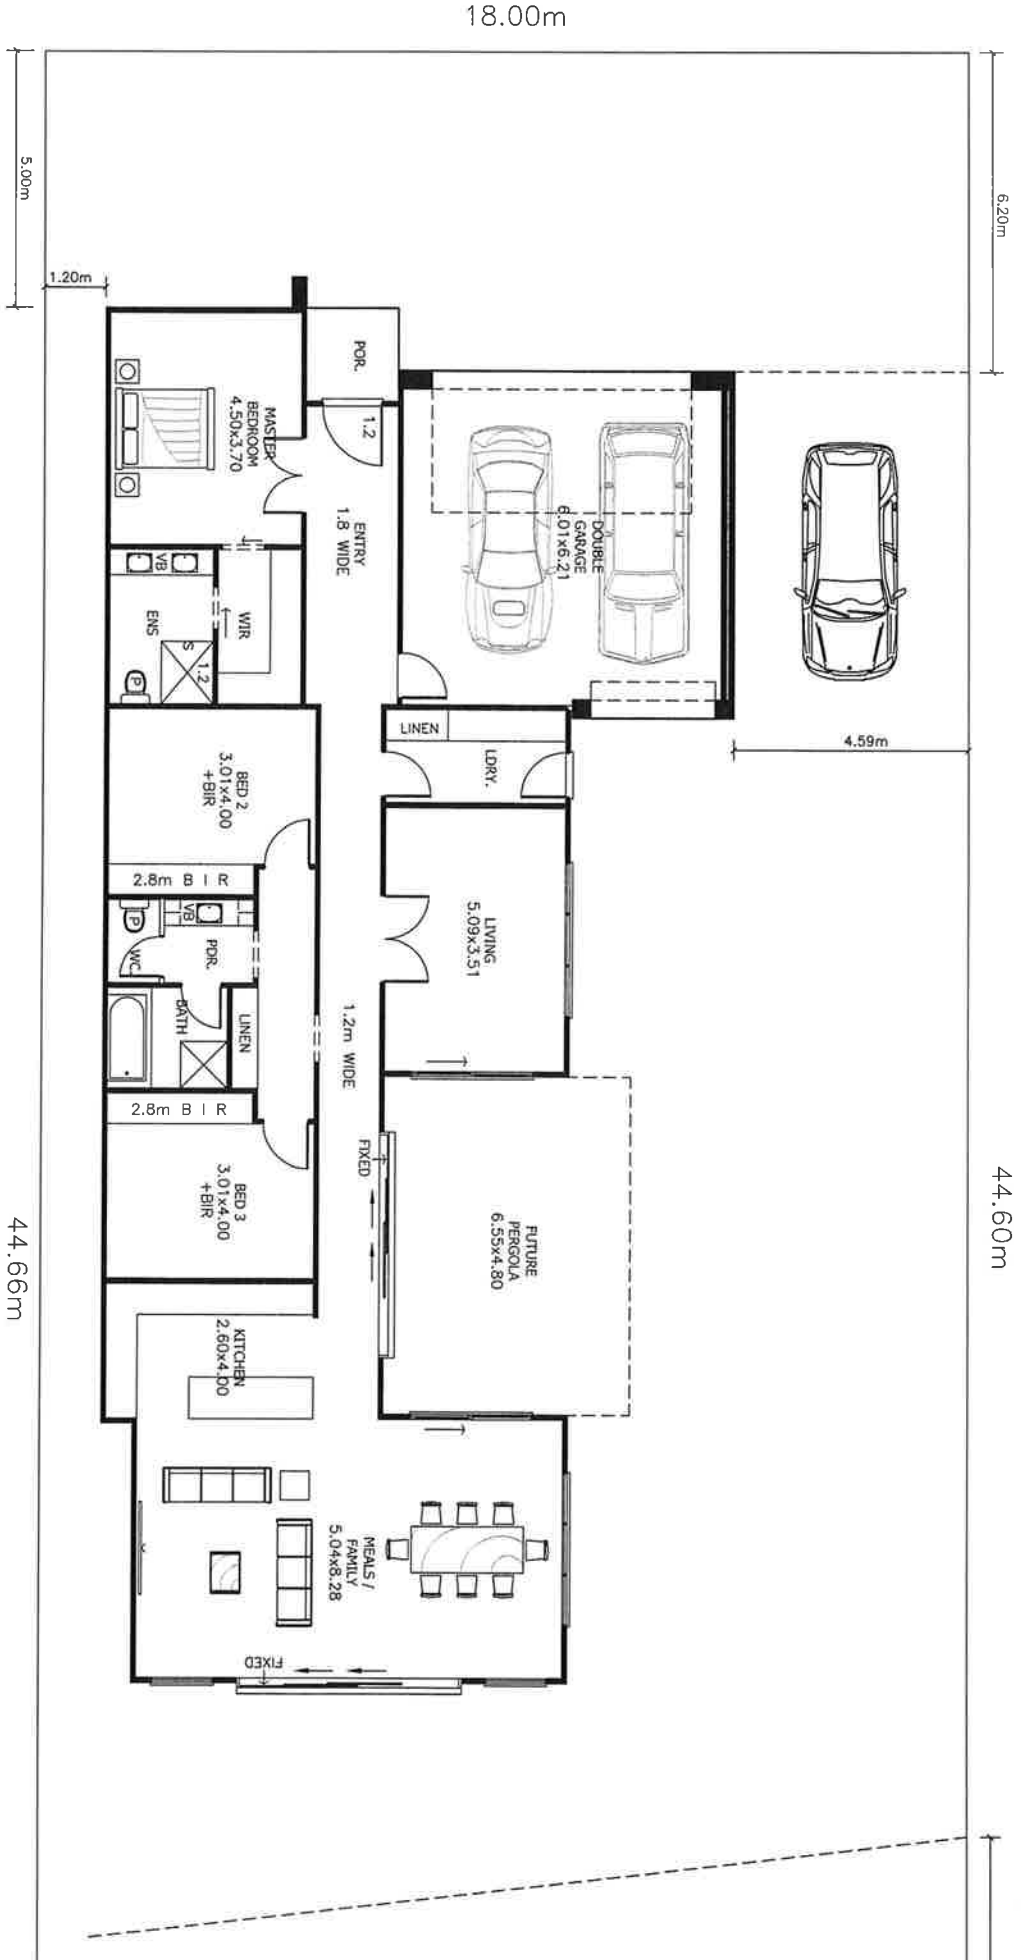

CLIENT: ENDEAVOUR HOMIES
 PROPOSAL: RESIDENCE
 SITE: LOT 260
 ROSELLA RISE
 MANNUM WATERS



DATE: 21/01/14
 SHEET 1 OF -
 SCALE 1:100 ON A3
 DRAWN: T.D.

8A WINDERMERE STREET, SEACOMBE GDNS S.A. 5047
 P: 0402 117445 E: info@resigntech.com.au
 www.designtechstudio.com.au

AMEND:



NOTES:

THESE
 COPY
 TAKEN
 IN WH
 AUTHC
 STUDI
 ANY D
 TO DE



M A N N U M
W A T E R S

ALLOTMENT 260

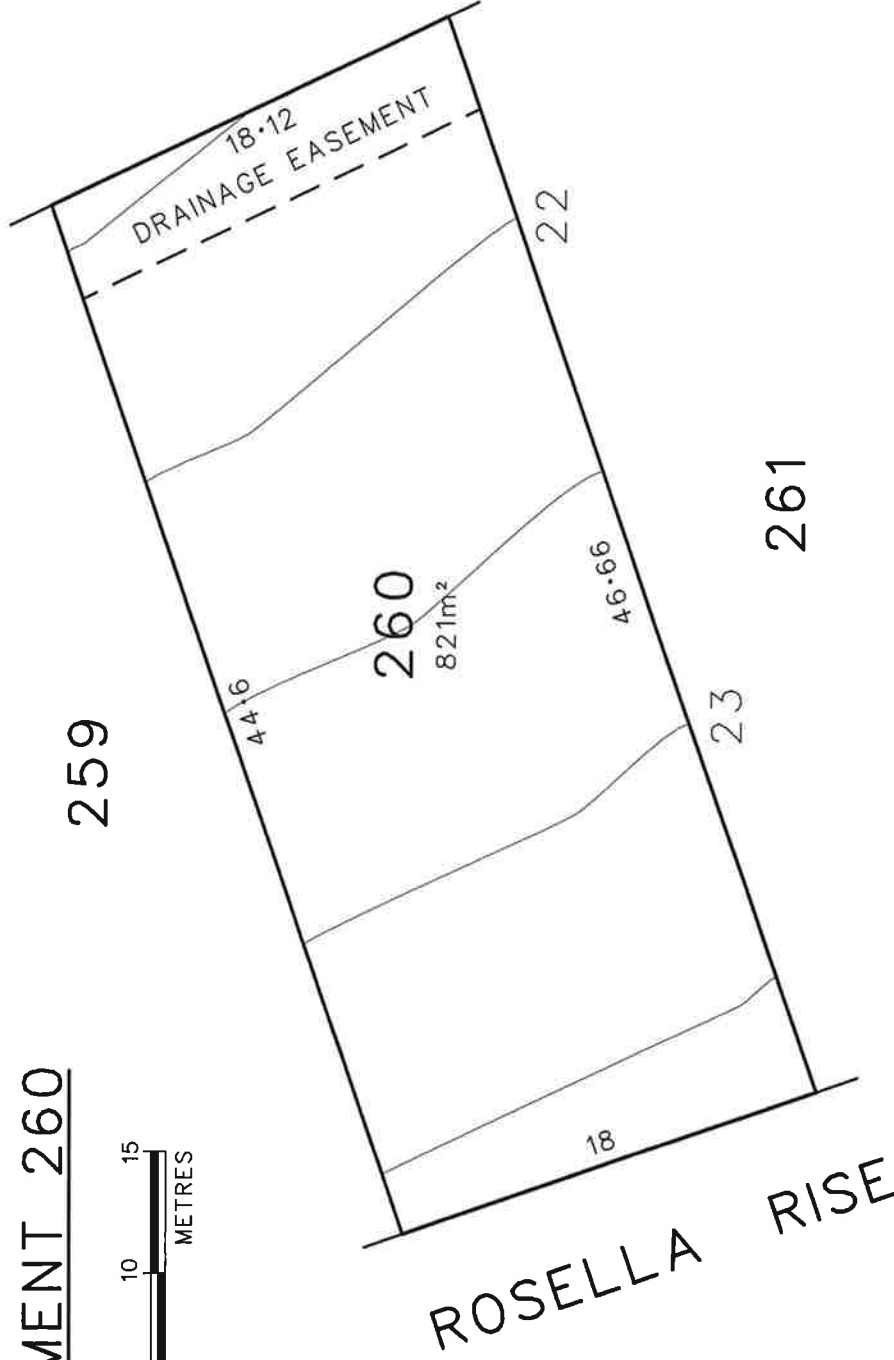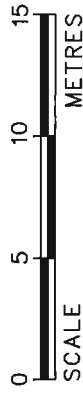

EASEMENTS ARE 4.00m WIDE
DESIGN CONTOUR LEVELS BASED ON AHD
DESIGN CONTOUR INTERVAL = 0.5
--- EASEMENT LINE